




# Mesquite Fire Department

## Fire Lane Marking Guidelines

(Not to Scale)

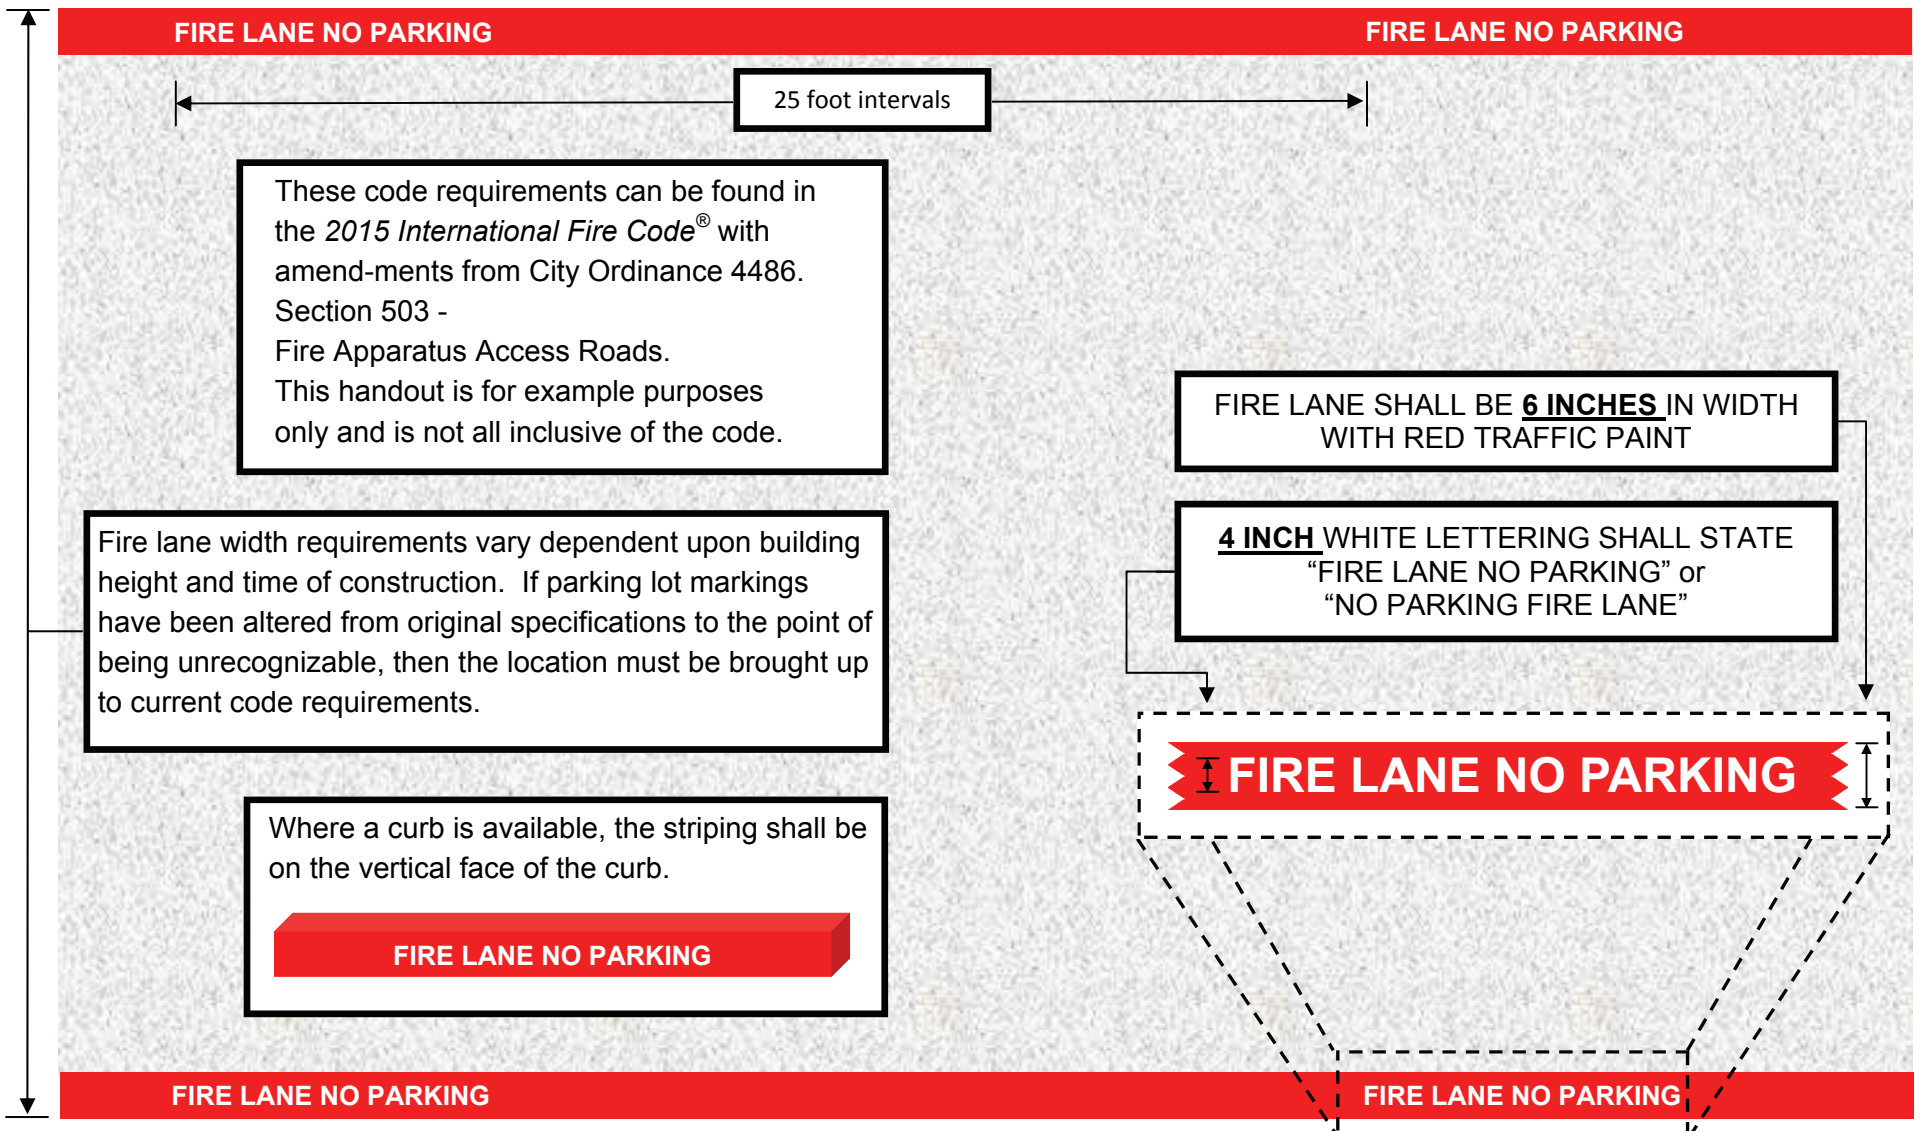



# Mesquite Fire Department Fire Lane Paving Guidelines (Not to Scale)

6 inch thick,  
4,000 psi and six sack mix concrete

Reinforced with #4 steel bars  
on 18 inch centers both ways

Six inch lime subgrade (34 lbs./sq. yd.  
application rate) placed in 8 inch lifts  
and compacted to 95% of Standard  
Proctor at a moisture range of 0% to  
plus 6% of optimum moisture.

**PERMIT FROM THE BUILDING DEPARTMENT REQUIRED**  
**2019 Engineering Design Manual**

**\*\*\* Alternatives maybe considered by the Fire Marshal upon submittal \*\*\***